





SEAFIELD AVENUE ELEVATION




NORTH-EAST ELEVATION

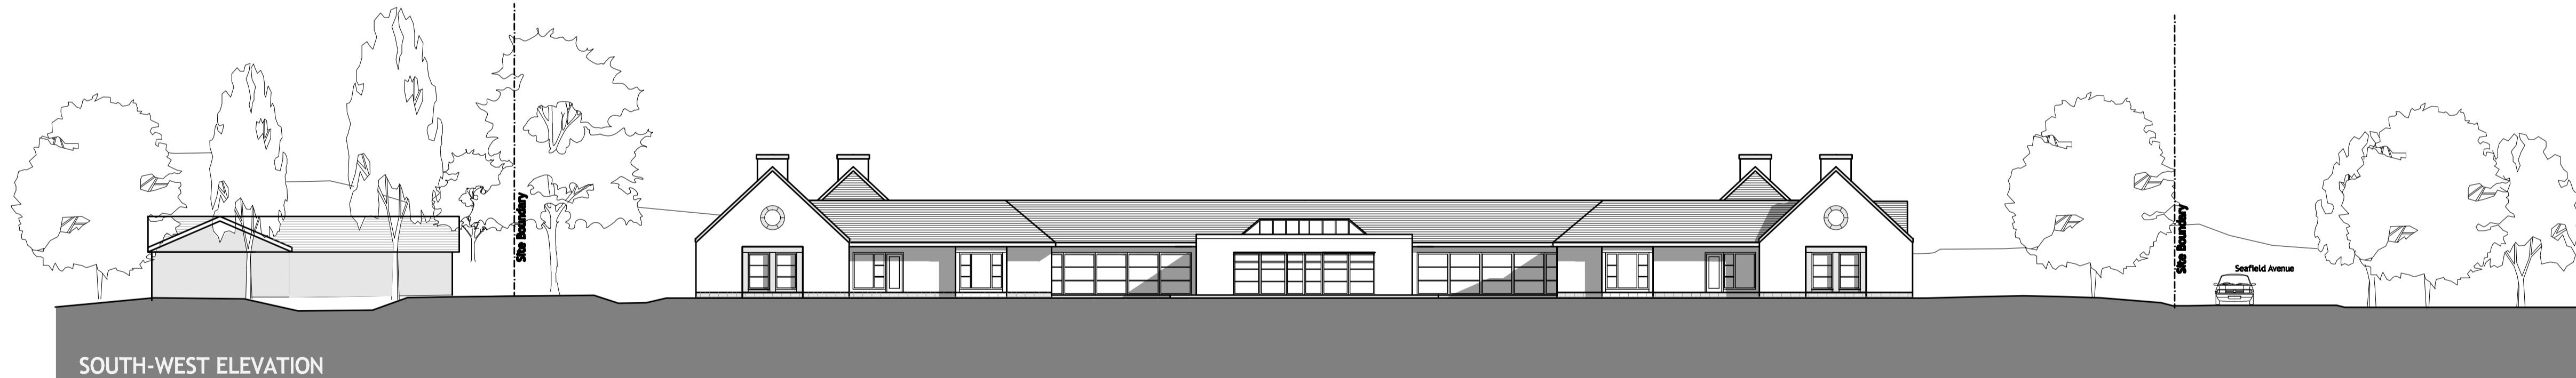

SOUTH-WEST ELEVATION

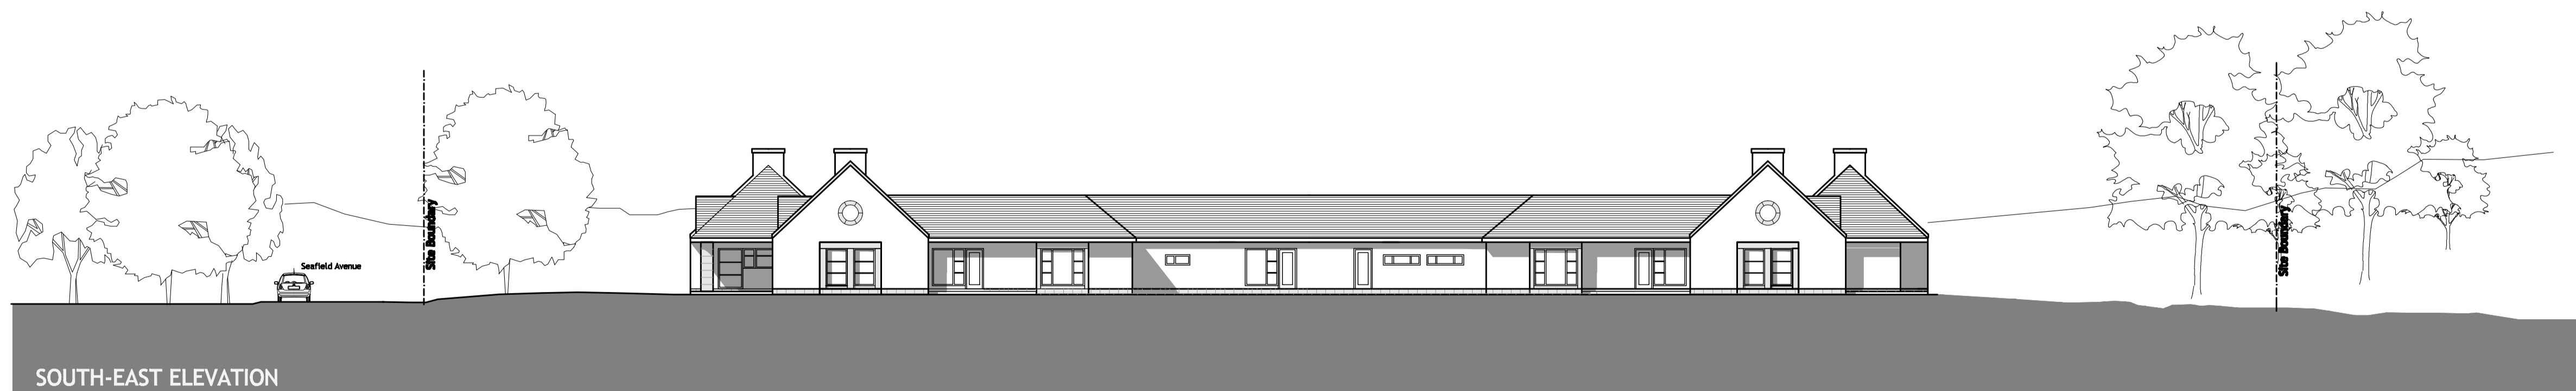

SOUTH-EAST ELEVATION

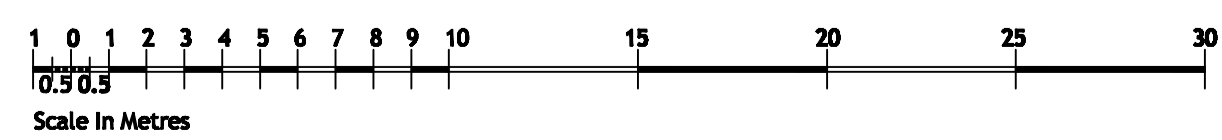

Revision	Initials	Date
B	SD	22.08.2014
1. Layout revised.		

**youngandgault**  
 Chartered Architects  
 Masterplanners  
 Project Managers  
 Development Consultants

Project Title  
**PROPOSED CARE DEVELOPMENT  
 SEAFIELD AVENUE  
 GRANTOWN-ON-SPEY**

Drawing Title	<b>A1</b>
PROPOSED SITE SECTION	Date 22.08.2014
Stage	Scale 1:200
FEASIBILITY	Drawn By JM
Dwg No S13_092_220	Rev B
	Checked By SD

Units: 1, 2nd Floor, North House,  
 Maxwell Road, Glasgow G2 4CZ  
 T: 0141 332 2225 F: 0141 332 2977  
 E: admin@youngandgault.co.uk  
 www.youngandgault.co.uk

